


ARTISAN BRIDGE FONT RANGE

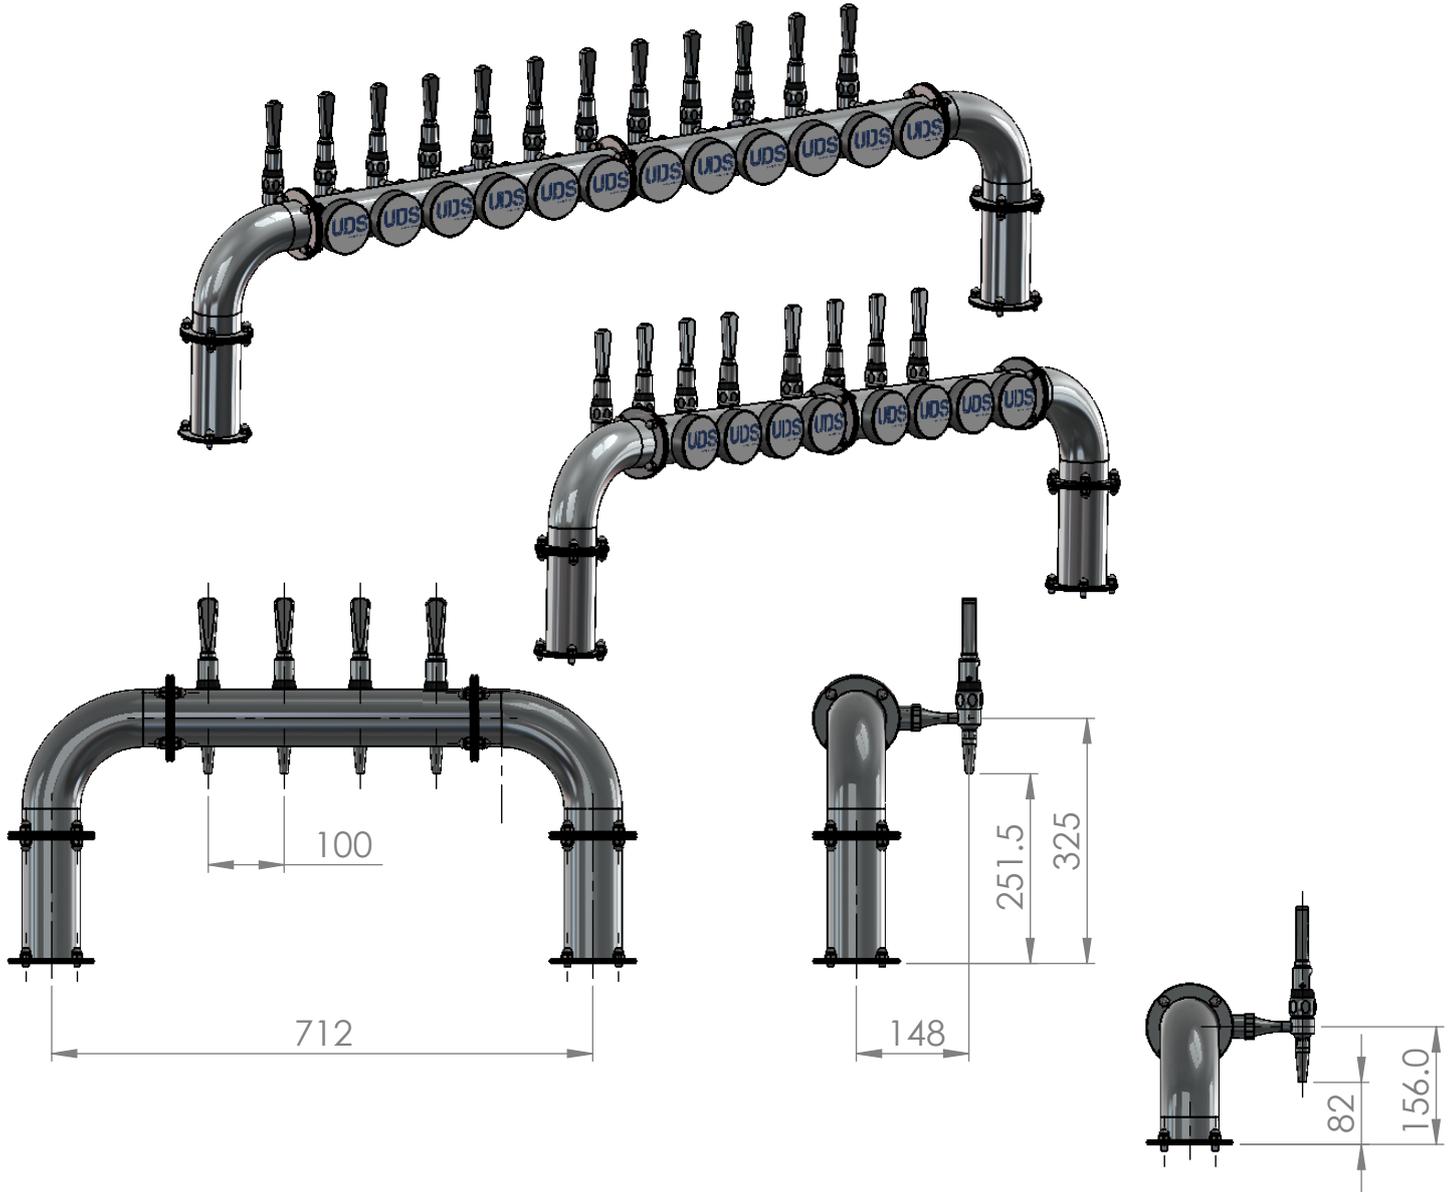

TUBE CENTRE DIMENSION

| | |
|--------|------|
| 3 OUT | 612 |
| 4 OUT | 712 |
| 5 OUT | 812 |
| 6 OUT | 912 |
| 8 OUT | 1112 |
| 10 OUT | 1312 |
| 12 OUT | 1512 |

OPTIONS INCLUDE:

1. Illuminated and non-illuminated front mounted round branding pods.
2. Round and oval non-illuminated badge holder.
3. Clamp on or through bar options.
4. Durable Acetal and stainless steel drip trays available.

REVISIONS

| REV. | DESCRIPTION | DATE |
|------|-----------------------------|------------|
| 2 | CENTRE DIST REDUCED BY 50mm | 31/10/2017 |

TOLERANCES UOS
 2 DECIMAL PLACE ± 0.1
 1 DECIMAL PLACE ± 0.3
 ANGULAR 0° - 30°

MATERIAL

FINISH

POLISHED STAINLESS
 STEEL

FILE LOCATION

\\uds-sbs\cad office\Solid Works Files\400 Series\



UNIVERSAL DISPENSE SYSTEMS
 UNIVERSAL BUILDINGS GREEN LANE
 HOUNSLOW MIDDLESEX TW46DF
 TEL 0208 570 44455

| | | |
|--------------------|-------------|----------------------|
| DRAWN | DATE | SCALE 1:10 |
| DRAWING NO | | ISSUE |
| DESCRIPTION | | |